


LIQUID NITROGEN STORAGE TANKS

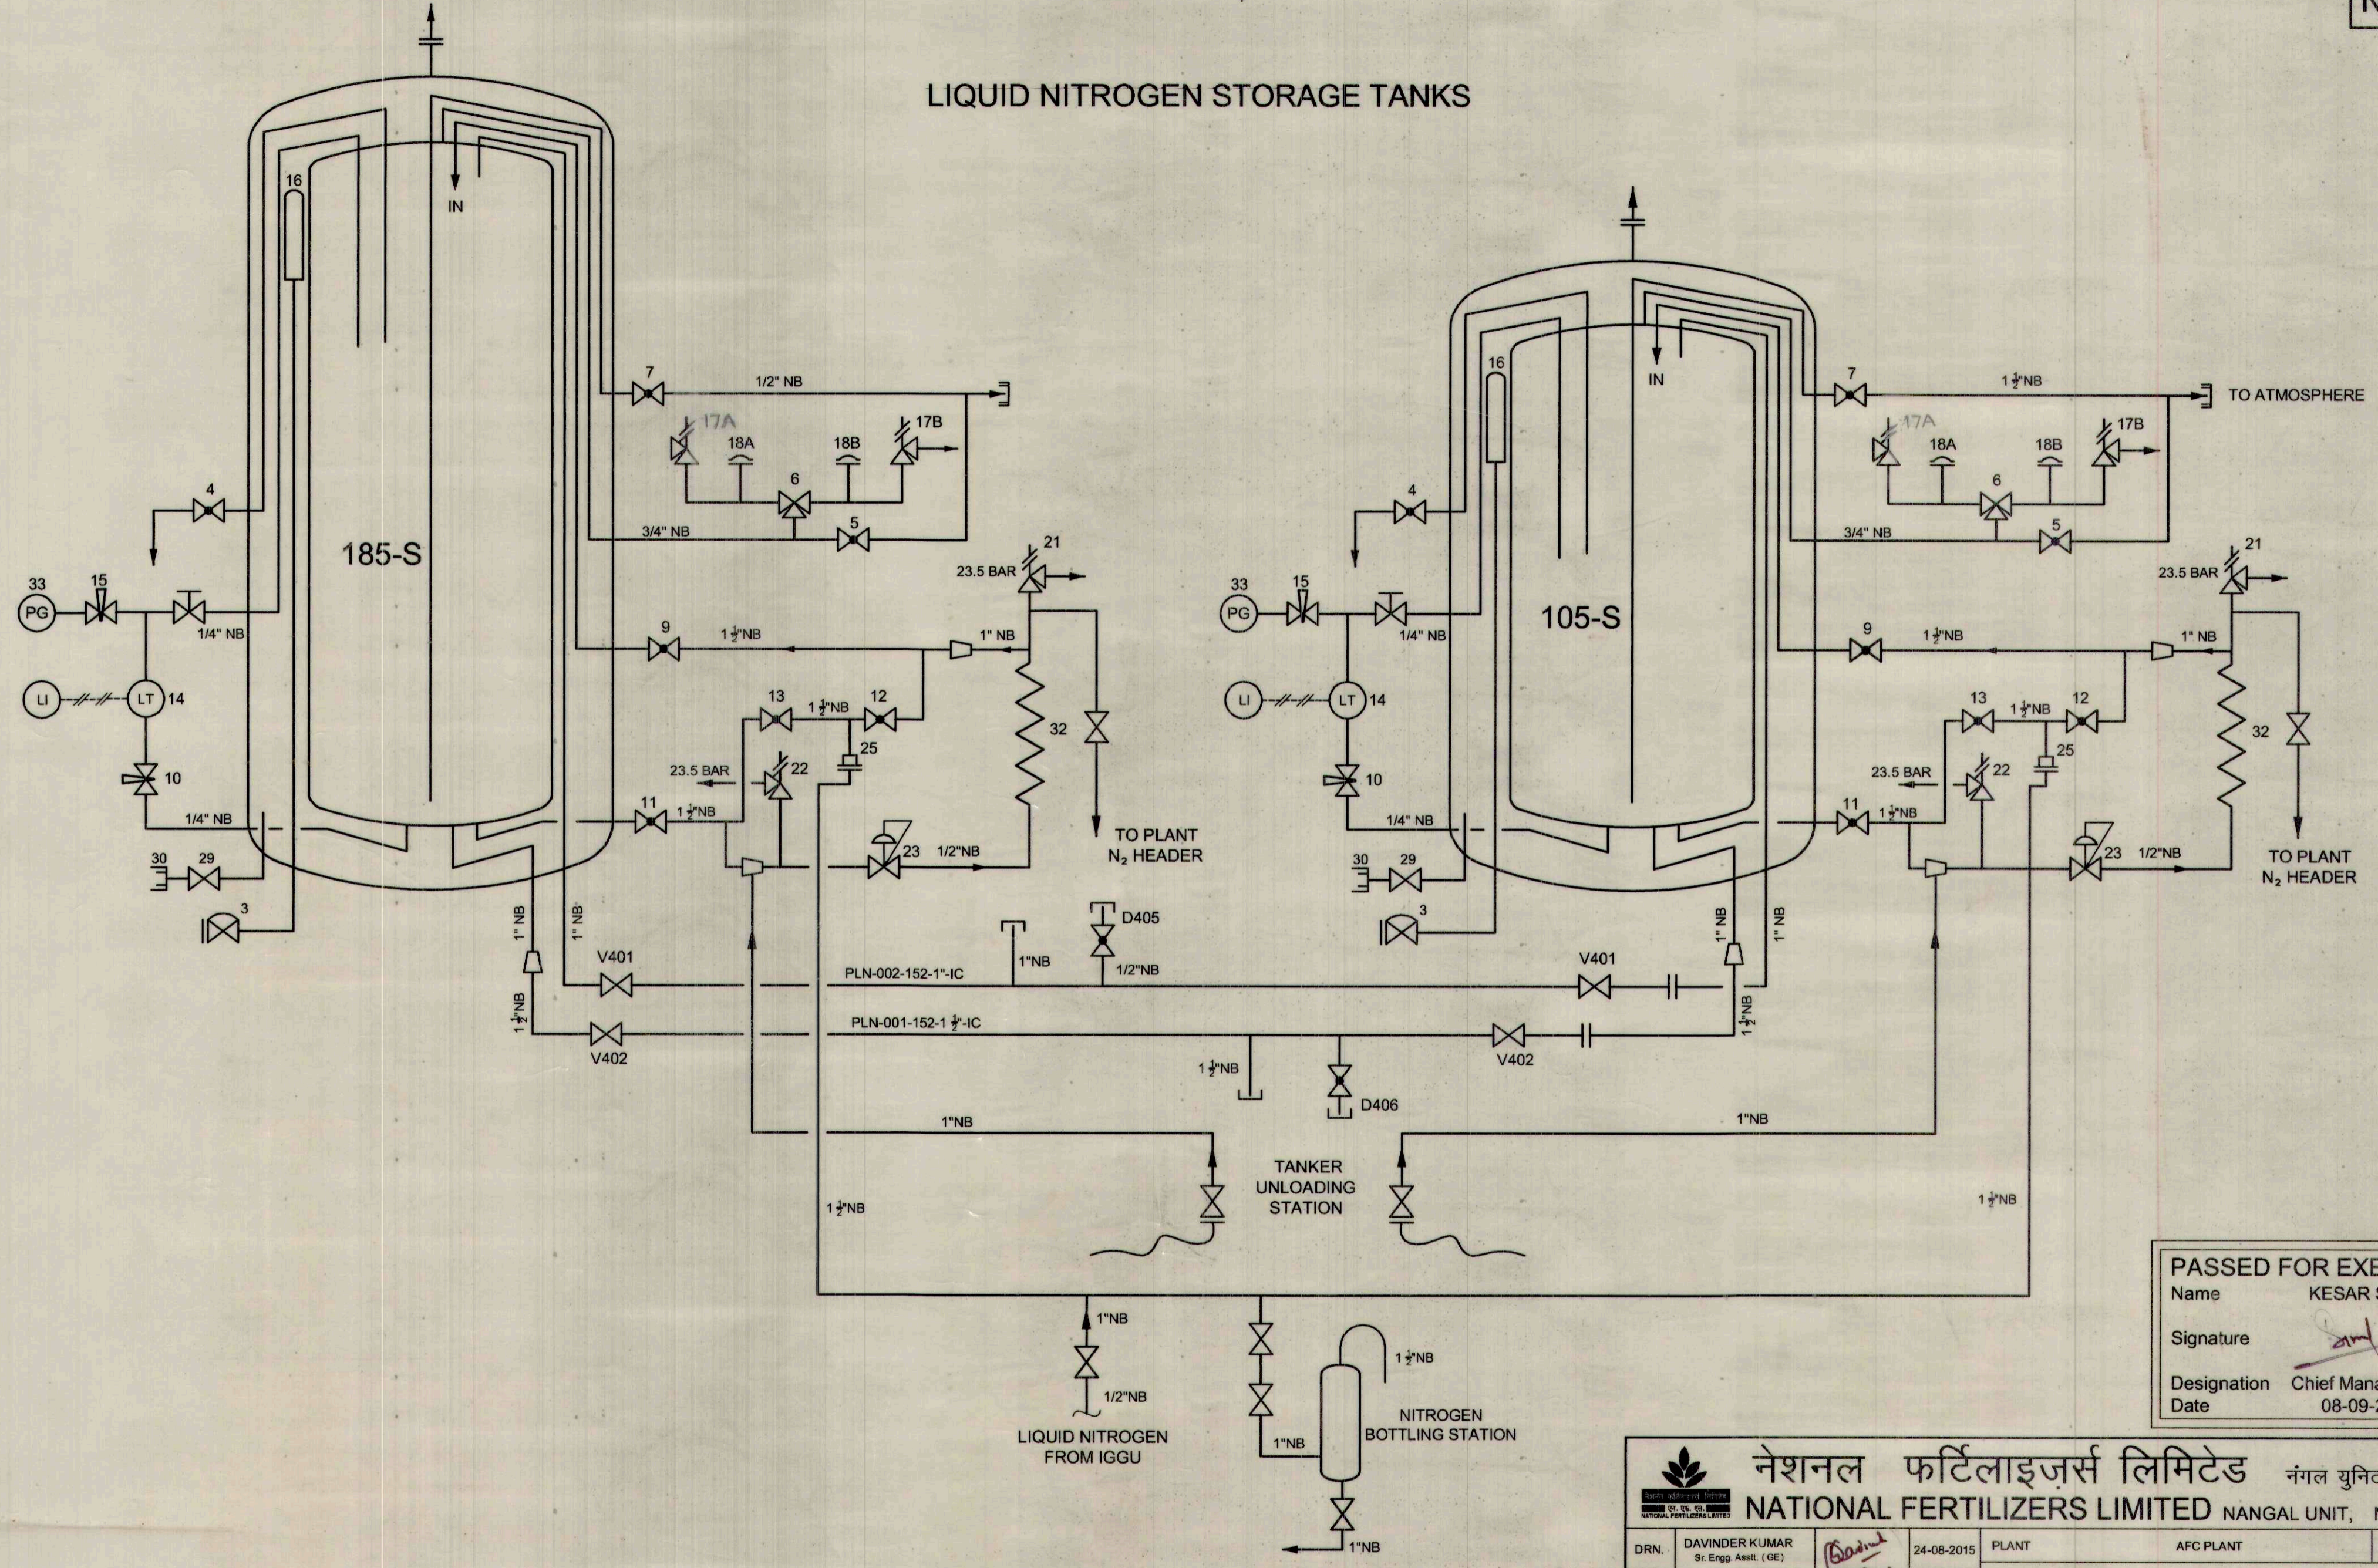

PASSED FOR EXECUTION
 Name KESAR SINGH
 Signature *[Signature]*
 Designation Chief Manager (PE)
 Date 08-09-2015

नेशनल फर्टिलाइजर्स लिमिटेड नंगल युनिट, नया नंगल
 NATIONAL FERTILIZERS LIMITED NANGAL UNIT, NAYA NANGAL

DRN.	DAVINDER KUMAR Sr. Engg. Asslt. (GE)	<i>[Signature]</i>	24-08-2015	PLANT	AFC PLANT	SECTION
CHKD.	B. S. SAINI Asst. Manager (GE)	<i>[Signature]</i>	08-09-2015	<p>P & I DIAGRAM OF LIQUID NITROGEN TANKS</p> <p>SCALE 1 : 1.75 DRG.NO. 0/0100/28/A-02 SH. 1 OF 1</p> <p>NG 13047 REV. 1</p>		
RE CHKD.	HRIDEYESH CHANDER Manager (PE)	<i>[Signature]</i>	08-09-2015			
SUBM.	A. K. SRIVASTAVA Dy. Manager (Mech.) GE	<i>[Signature]</i>	08-09-2015			
APPD.	DARSHAN KUMAR Chief Manager (Mech.) GE	<i>[Signature]</i>	08-09-2015			
APPD. BY	NAME SIGNATURE	NAME SIGNATURE	DATE			

REF.DRG.	CPL DRG NO. 701312-A1				
NO.	DATE	REVISIONS	NAME	SIGNATURE	APPD. BY
1	08-09-2015	MODIFIED	HRIDEYESH CHANDER Manager (PE)	<i>[Signature]</i>	